


2 SECOND FLOOR PLAN
A-2 1/8" = 1' - 0"

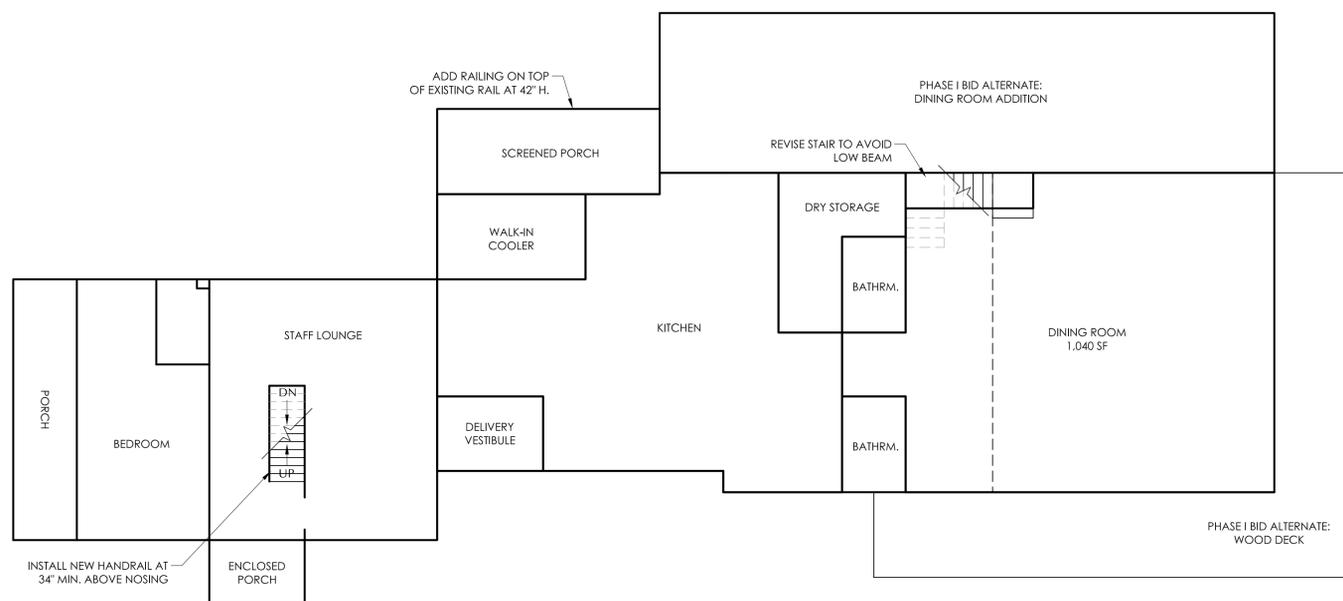

1 FIRST FLOOR PLAN
A-2 1/8" = 1' - 0"

TOTAL GROSS AREA = 5,300 SF
(EXCLUDING PORCHES)
WITH DINING ADDITION ALTERNATE
= 6,200 SF

MaclayArchitects
CHOICES IN SUSTAINABILITY
4509 MAIN STREET WAITSFIELD, VT 05673 (802) 496-4004
ALL DRAWINGS & SPECIFICATIONS ARE THE PROPERTY OF MACLAY ARCHITECTS
WHETHER THE PROJECT FOR WHICH THEY ARE MADE IS EXECUTED OR NOT. THE
DRAWINGS AND SPECIFICATIONS SHALL NOT BE COPIED OR USED ON OTHER
PROJECTS OR FOR ADDITIONS TO OR COMPLETION OF THIS PROJECT WITHOUT
THE EXPRESSED WRITTEN APPROVAL OF MACLAY ARCHITECTS.

REV. NO. DATE REMARKS

PROJECT#	1203
DRAWN	TMB
CHECKED	TMB
SCALE	AS SHOWN
DATE	05.16.13

PROJECT TITLE
CIRCUS SMIRKUS SUMMER CAMP
GREENSBORO, VT

SHEET TITLE
EXISTING HOUSE & BARN FLOOR PLANS

SHEET NO.

A1.2