


2 SECOND FLOOR PLAN
A-3 1/8" = 1' - 0"

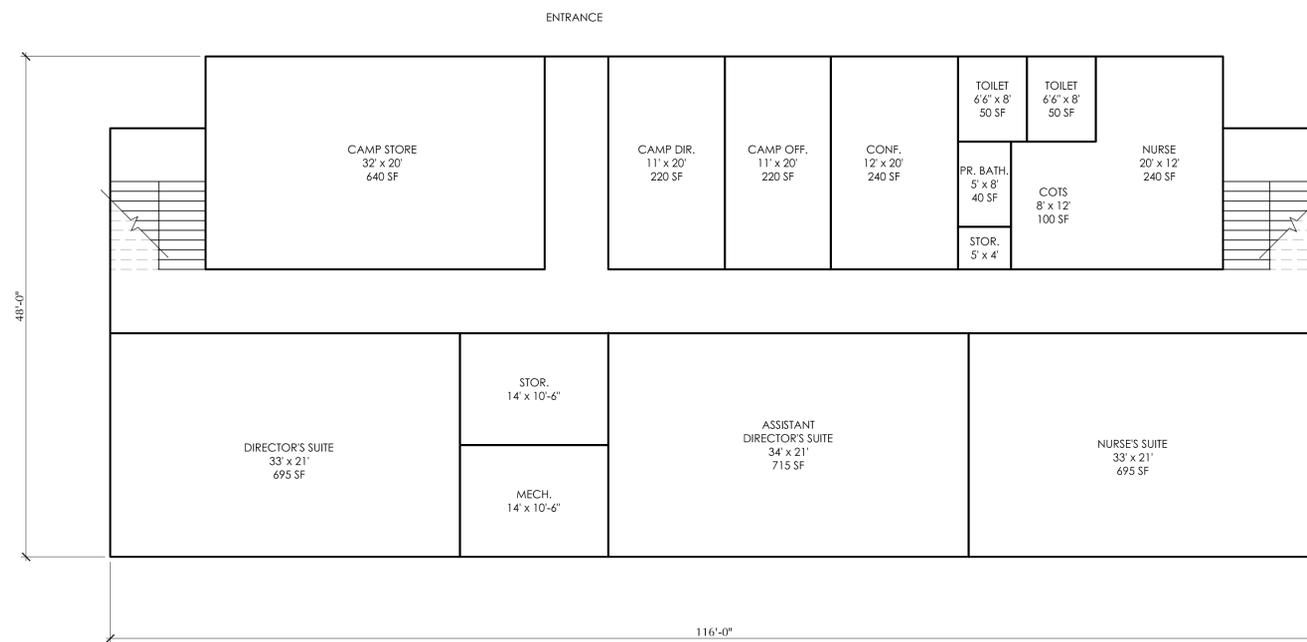

1 FIRST FLOOR PLAN
A-3 1/8" = 1' - 0"

TOTAL GROSS AREA =
APPROX. 10,500 SF

MaclayArchitects
CHOICES IN SUSTAINABILITY
4509 MAIN STREET WATSFIELD, VT 05673 (802) 496-4004

ALL DRAWINGS & SPECIFICATIONS ARE THE PROPERTY OF MACLAY ARCHITECTS. WHETHER THE PROJECT FOR WHICH THEY ARE MADE IS EXECUTED OR NOT, THE DRAWINGS AND SPECIFICATIONS SHALL NOT BE COPIED OR USED ON OTHER PROJECTS OR FOR ADDITIONS TO OR COMPLETION OF THIS PROJECT WITHOUT THE EXPRESSED WRITTEN APPROVAL OF MACLAY ARCHITECTS.

REV. NO. DATE REMARKS

PROJECT#	1203
DRAWN	TMB
CHECKED	TMB
SCALE	AS SHOWN
DATE	05.16.13

PROJECT TITLE
CIRCUS SMIRKUS SUMMER CAMP
GREENSBORO, VT

SHEET TITLE
COACHES' DORMITORY FLOOR PLANS

SHEET NO.
A1.3