

8/24/2015

Jc
JAY CAROLI,
ARCHITECT


PO BOX 461, MORRISVILLE, VT
802-888-9954
jay@jcarchitectvt.com
VT LIC. # 3053

PROPOSED FACADE RENOVATION FOR
THE WILLEY'S STORE
(WILLEY'S TRUE VALUE HARDWARE)
7 BREEZY AVENUE
GREENSBORO VERMONT

S C H E M A T I C
D E S I G N
S I T E P L A N

Date 22 AUG 2015
Scale 1/16" = 1'-0"
Drawn Jc
Job WS
Sheet

SK1.1

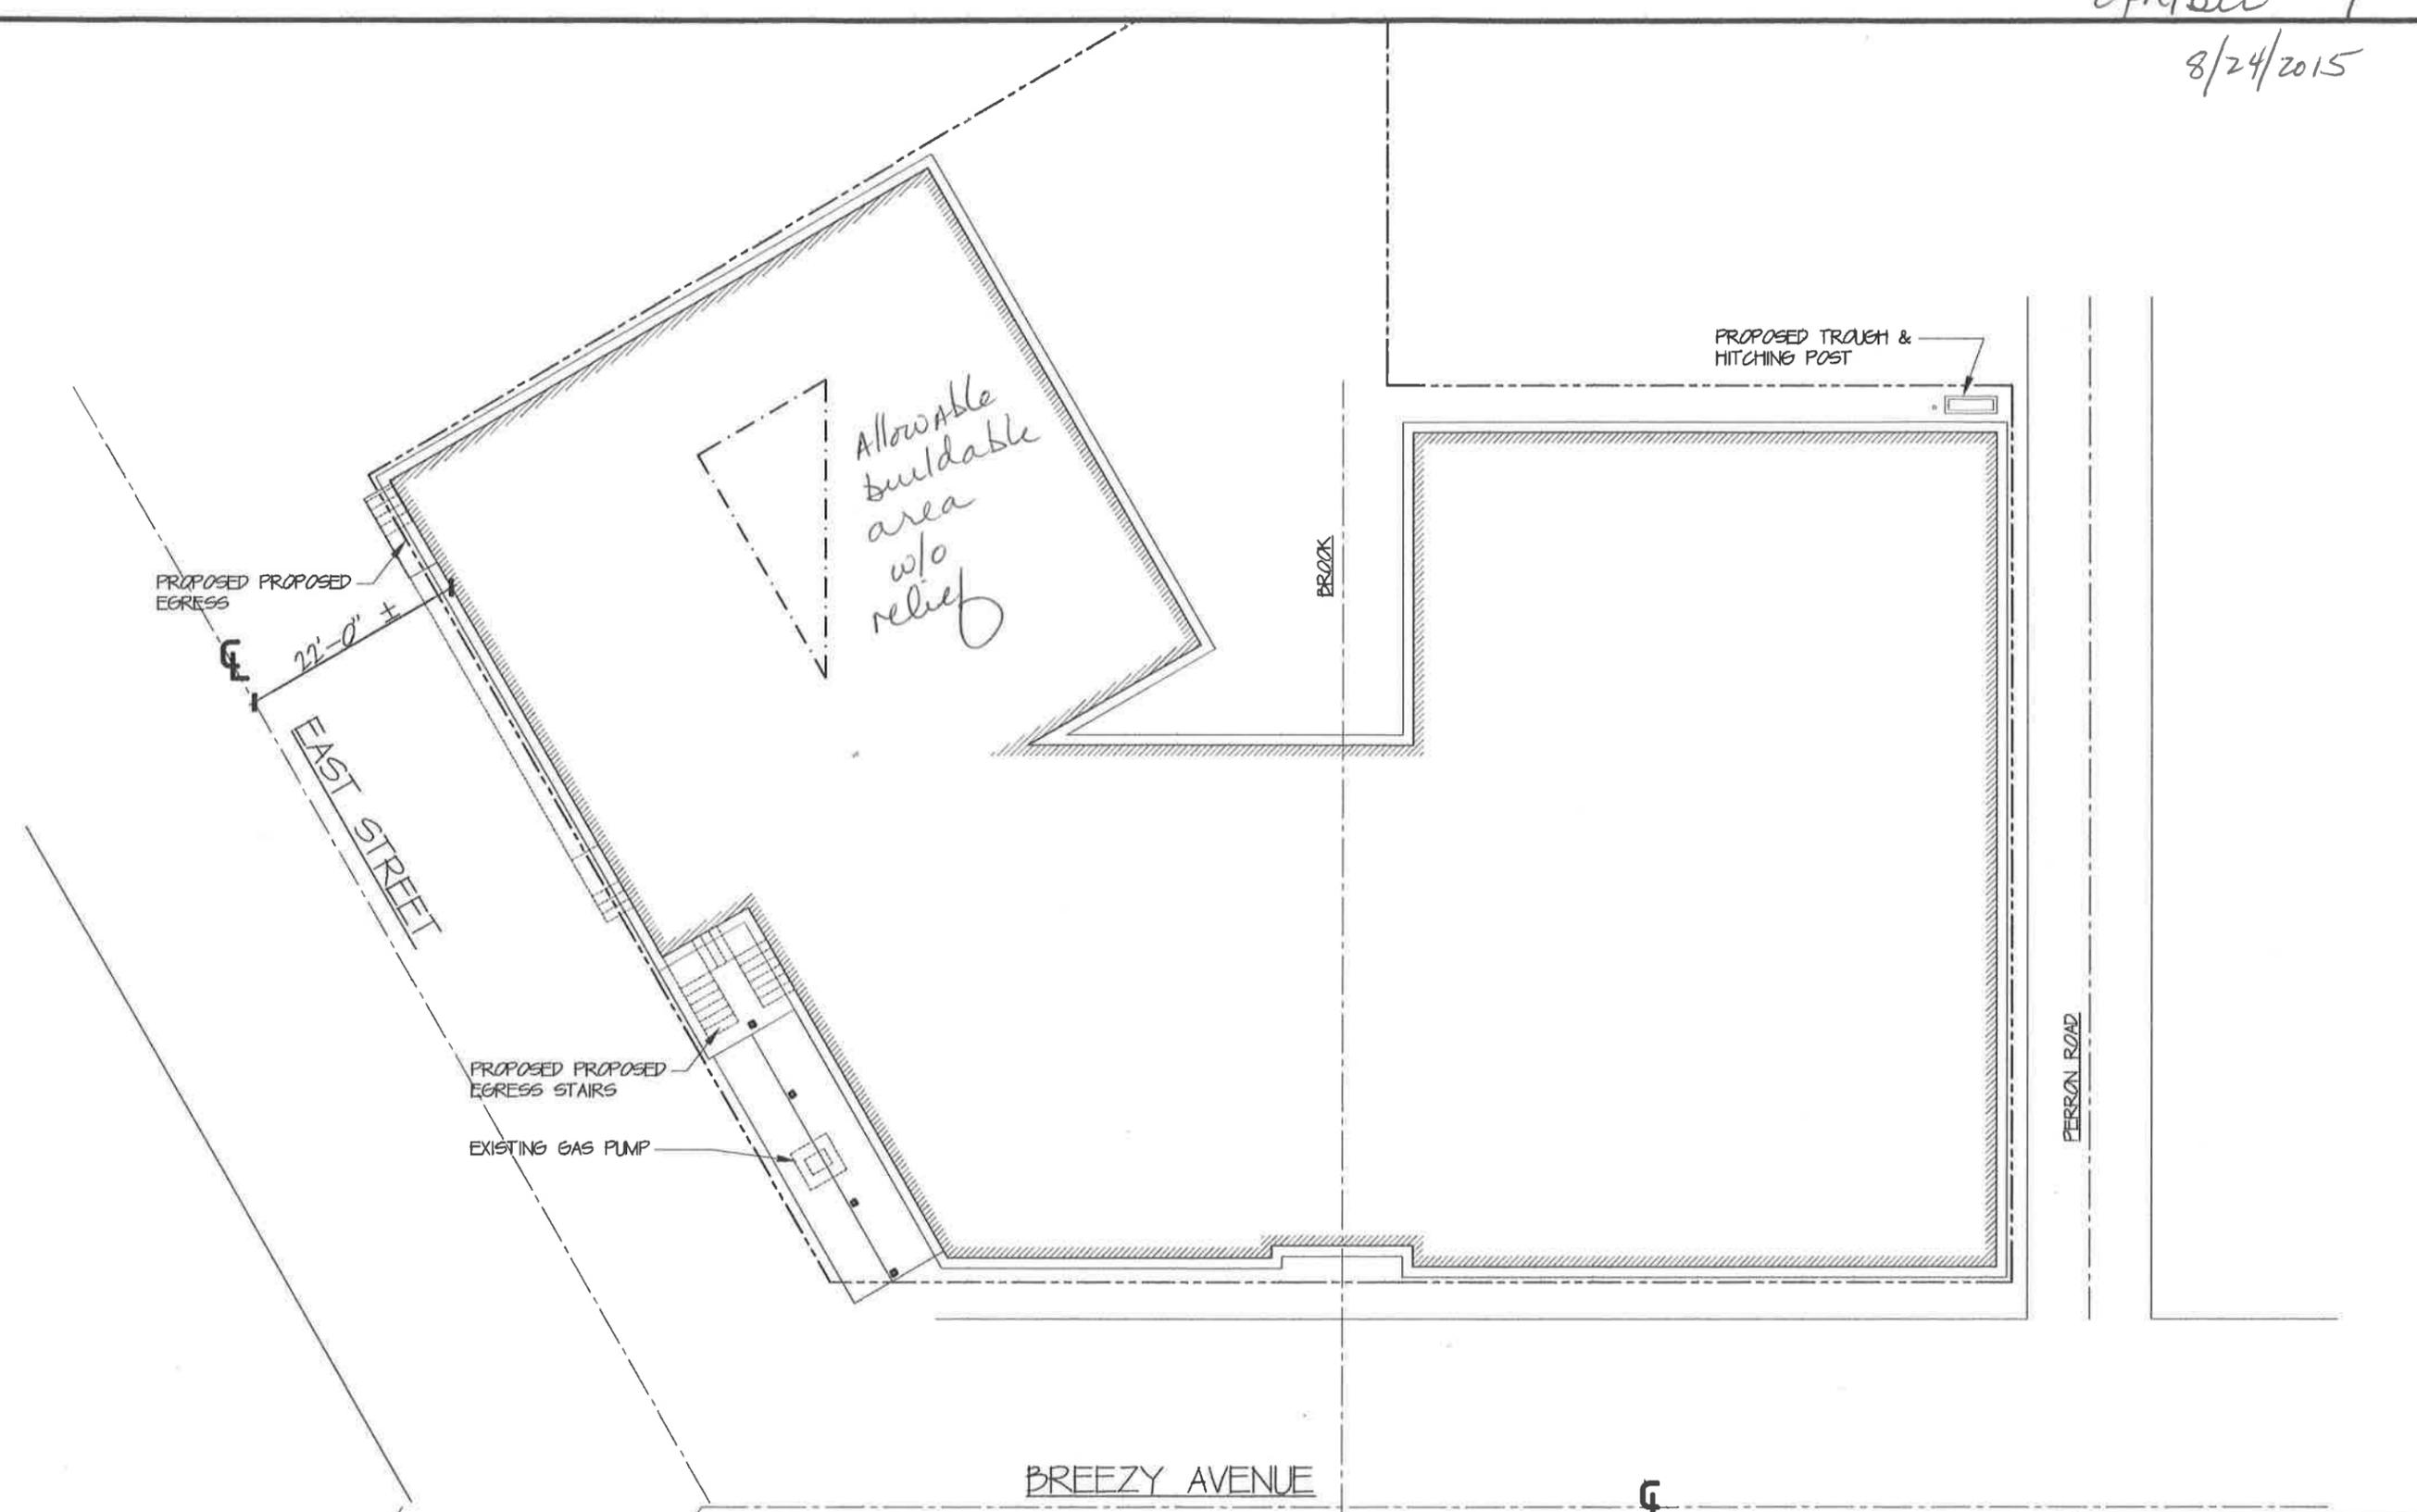

1 **SITE PLAN**
SCALE: 1/16" = 1'-0"

THIS IS NOT A SURVEY. THIS SITE PLAN IS APPROXIMATED FROM SEVERAL SOURCES OF MAPS AND MEASUREMENTS TAKEN ON LOCATION.

S C H E M A T I C
N O T F O R C O N S T R U C T I O N

THESE DRAWINGS HAVE BEEN DEVELOPED BY JAY CAROLI, ARCHITECT FOR THE TITLED SET ONLY, THE DRAWINGS ARE THE SOLE PROPERTY OF JAY CAROLI, ARCHITECT AND THEY SHALL NOT BE USED, LENT, COPIED OR ALTERED WITHOUT THE WRITTEN CONSENT OF JAY CAROLI, ARCHITECT.


jc

**JAY CAROLI,
ARCHITECT**

PO BOX 461, MORRISVILLE, VT
802-888-9954
jay@jcarchitectvt.com

VT LIC. # 3053

PROPOSED FACADE RENOVATION FOR
THE WILLEY'S STORE
(WILLEY'S TRUE VALUE HARDWARE)
7 BREEZY AVENUE
GREENSBORO VERMONT

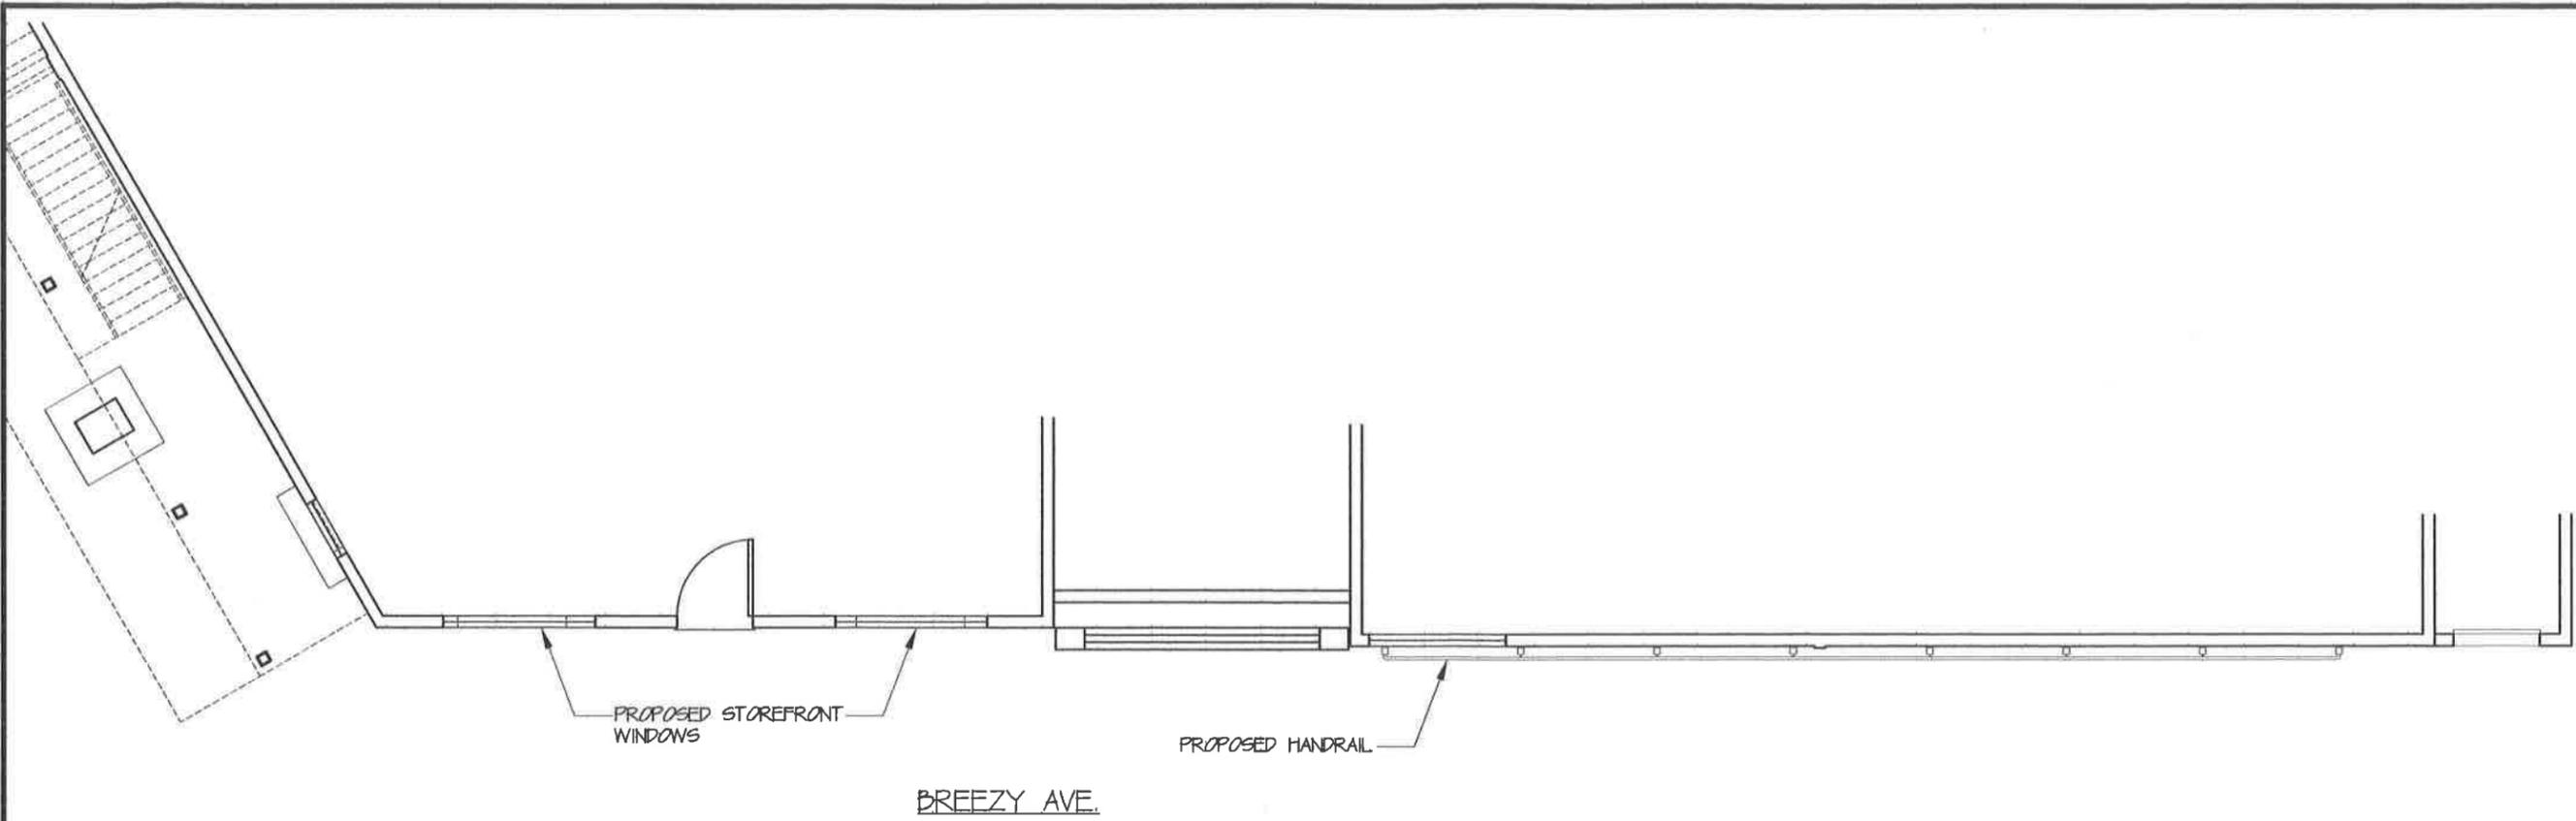

1 PART. MAIN LEVEL PLAN
SCALE: 1/8" = 1'-0"



1 WEST ELEVATION
SCALE: 1/8" = 1'-0"

THESE DRAWINGS HAVE BEEN DEVELOPED BY JAY CAROLI, ARCHITECT FOR THE TITLED SET ONLY, THE DRAWINGS ARE THE SOLE PROPERTY OF JAY CAROLI, ARCHITECT AND THEY SHALL NOT BE USED, LENT, COPIED OR ALTERED WITHOUT THE WRITTEN CONSENT OF JAY CAROLI, ARCHITECT.

SCHMATIC
NOT FOR CONSTRUCTION

SCHMATIC
DESIGN
PARTIAL PLAN
& WEST ELEVATION

Date 22 JULY 2015
Scale 1/8" = 1'-0"
Drawn Jc
Job WS
Sheet

SK2.1


jc

**JAY CAROLI,
ARCHITECT**


PO BOX 461, MORRISVILLE, VT
802-888-9954
jay@jcarchitectvt.com

VT LIC. # 3053

PROPOSED FACADE RENOVATION FOR
THE WILLEY'S STORE
(WILLEY'S TRUE VALUE HARDWARE)
7 BREEZY AVENUE
GREENSBORO VERMONT

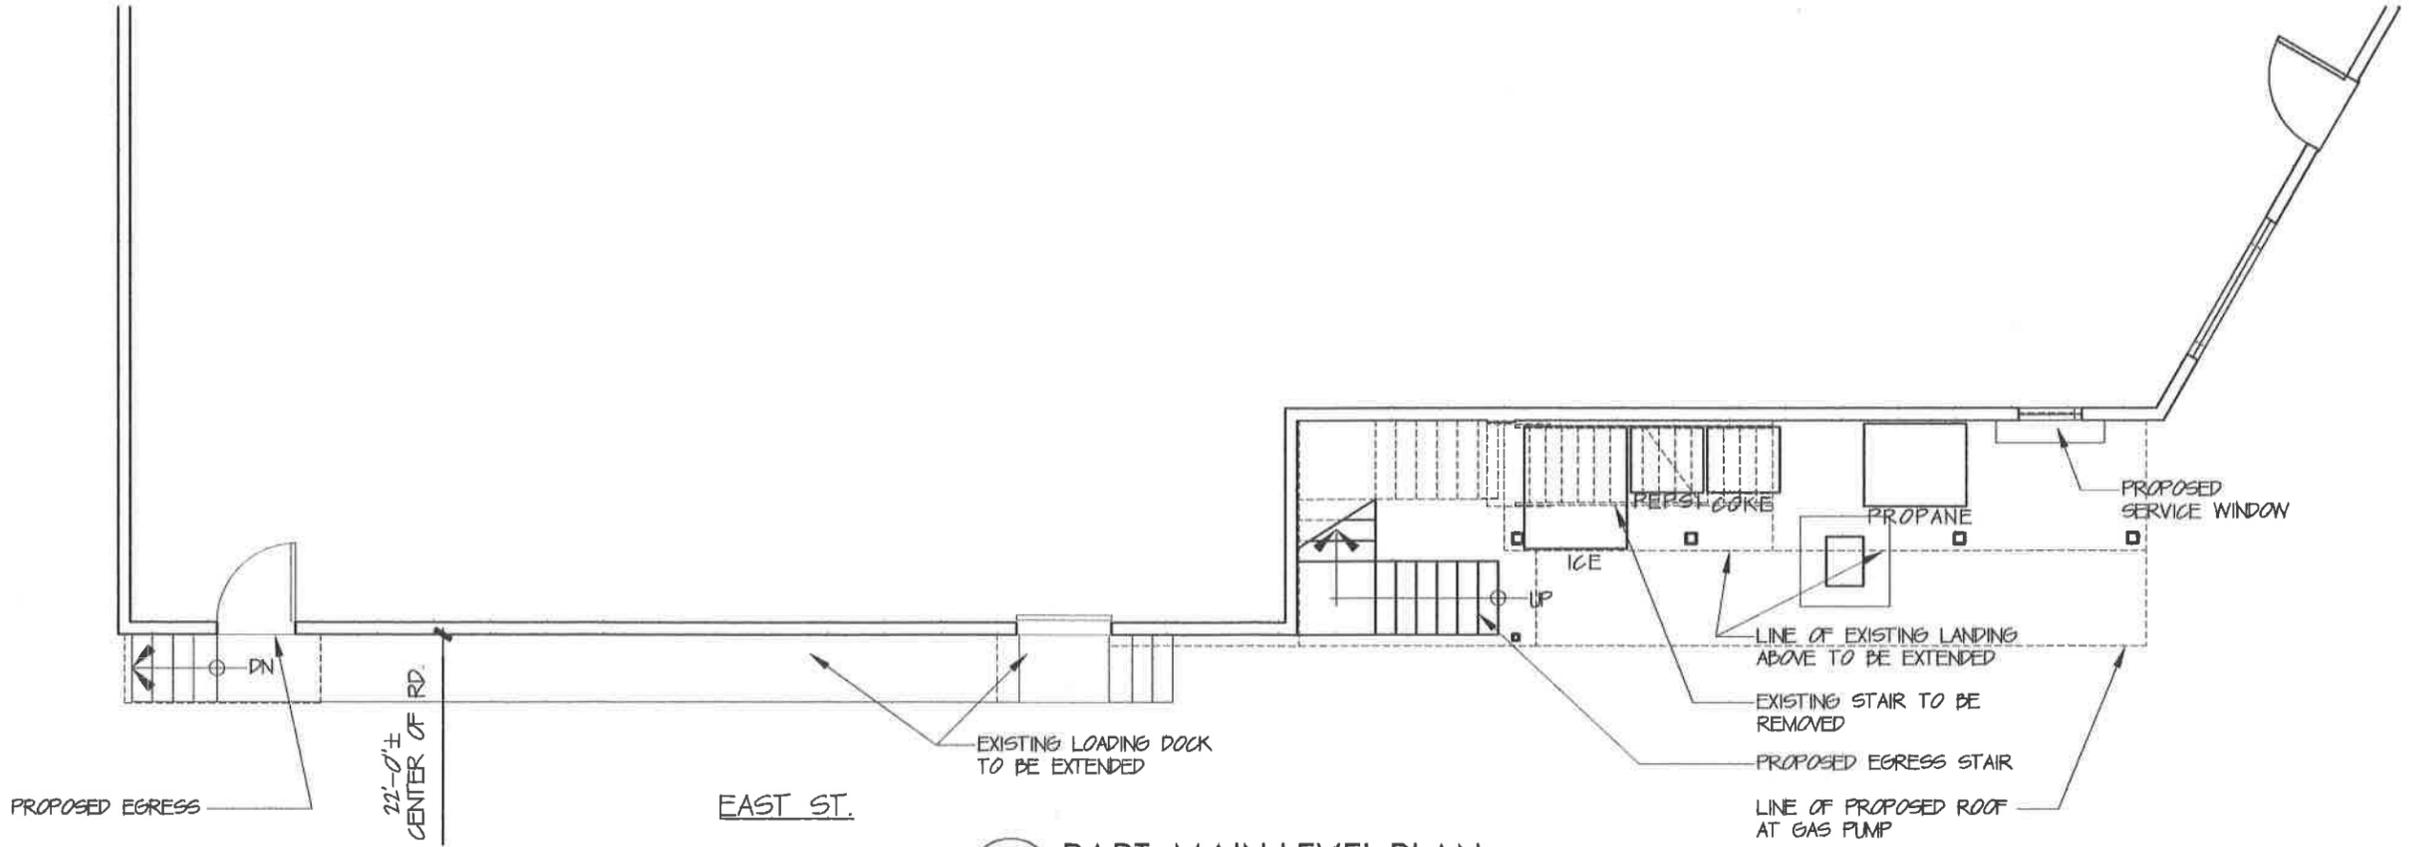

1 PART. MAIN LEVEL PLAN
SCALE: 1/8" = 1'-0"

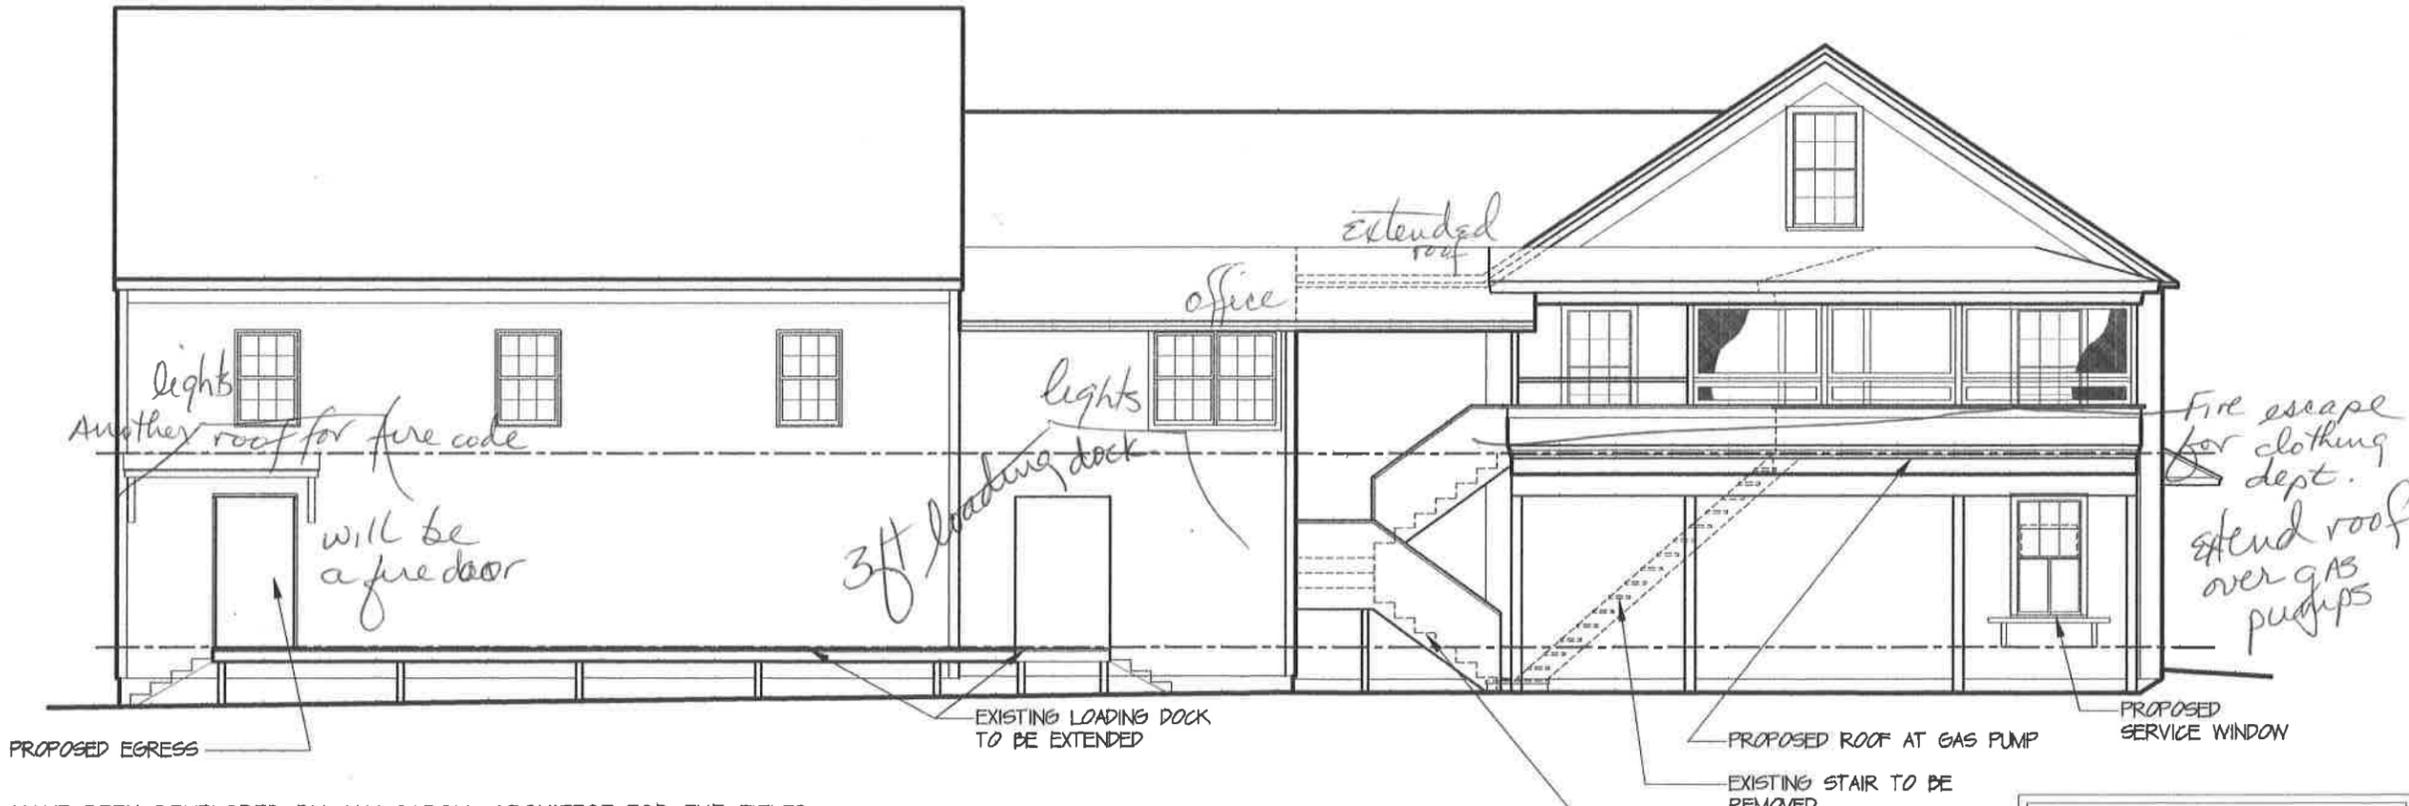

1 NORTH ELEVATION
SCALE: 1/8" = 1'-0"

**SCHEMATIC
NOT FOR CONSTRUCTION**

THESE DRAWINGS HAVE BEEN DEVELOPED BY JAY CAROLI, ARCHITECT FOR THE TITLED SET ONLY, THE DRAWINGS ARE THE SOLE PROPERTY OF JAY CAROLI, ARCHITECT AND THEY SHALL NOT BE USED, LENT, COPIED OR ALTERED WITHOUT THE WRITTEN CONSENT OF JAY CAROLI, ARCHITECT.

SCHEMATIC
DESIGN

PARTIAL PLAN
& NORTH ELEVATION

Date 22 AUG 2015

Scale 1/8" = 1'-0"

Drawn Jc

Job WS

Sheet

SK2.2

jc

**JAY CAROLI,
ARCHITECT**


PO BOX 461, MORRISVILLE, VT
802-888-9954
jay@jcarchitectvt.com

VT LIC. # 3053

PROPOSED FACADE RENOVATION FOR

THE WILLEY'S STORE
(WILLEY'S TRUE VALUE HARDWARE)

7 BREEZY AVENUE
GREENSBORO VERMONT

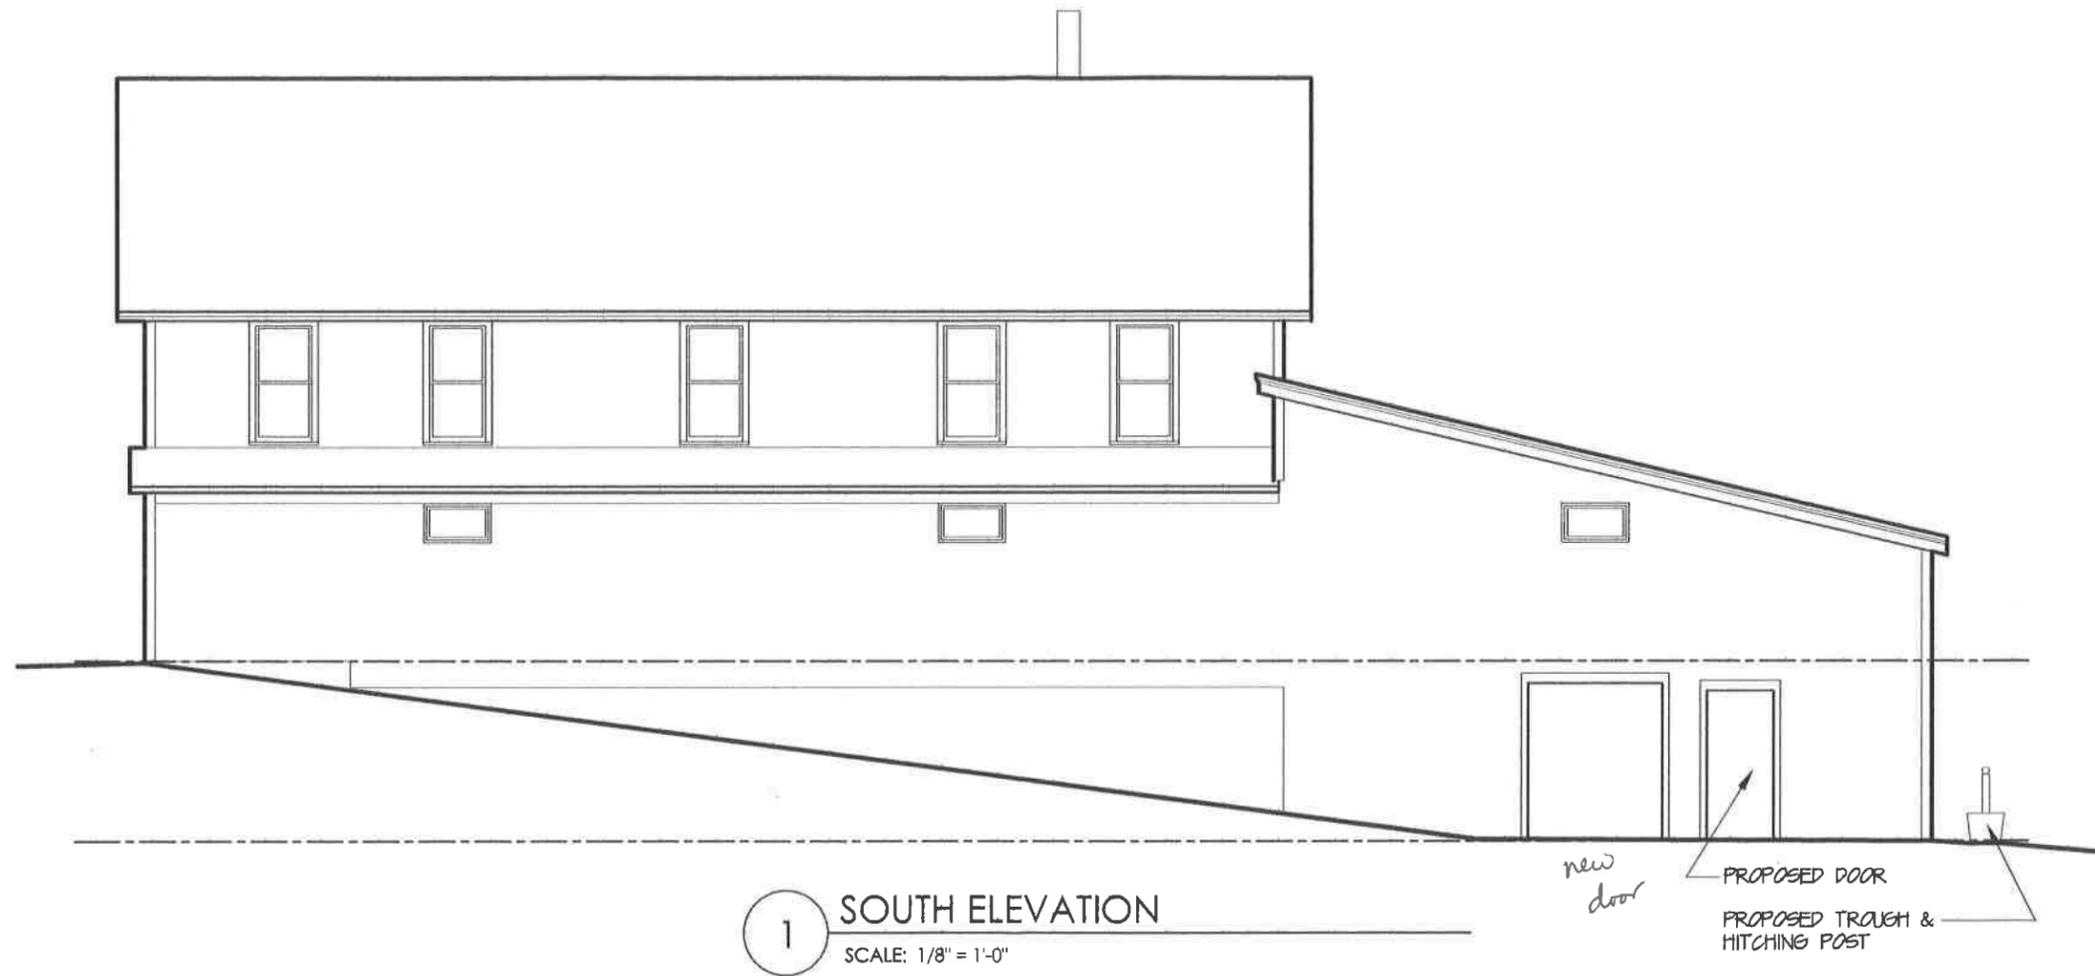

S C H E M A T I C
D E S I G N

SOUTH ELEVATION

Date 22 AUG 2015

Scale 1/8 = 1'-0"

Drawn Jc

Job WS

Sheet

SK2.3

THESE DRAWINGS HAVE BEEN DEVELOPED BY JAY CAROLI, ARCHITECT FOR THE TITLED SET ONLY, THE DRAWINGS ARE THE SOLE PROPERTY OF JAY CAROLI, ARCHITECT AND THEY SHALL NOT BE USED, LENT, COPIED OR ALTERED WITHOUT THE WRITTEN CONSENT OF JAY CAROLI, ARCHITECT.

S C H E M A T I C
N O T F O R C O N S T R U C T I O N