

The Mirror Theater Greensboro, VT.

OWNER: <Name> -<Street, City, State, Zip>
 ADDRESS: 000 Broadway, NY, NY 10010
 PROJECT NO.: 10-10010
 STRUCTURAL ENGINEER: <Name> -<Street, City, State, Zip>
 TENSILE STRUCTURE CONS.: <Name> -<Street, City, State, Zip>
 MECHANICAL CONSULTANT: <Name> -<Street, City, State, Zip>

PROJECT

REV	DESCRIPTION	MM/DD/YY

SEAL & SIGNATURE

ISSUE

**Application for
Conditional Use
Permit**

Site Plan



DATE:	07 August 2014
PROJECT No:	PROJECT NUMBER
DRAWING BY:	WN
CHK BY:	Checker
DWG No:	A-100

PLACE BLDG DEPT STICKER HERE

(IN FEET)
1 inch = 30 ft.


LEGEND

-----	boundary line
=====	stonewall
- - - - -	road/parking (w/ surface label)
~ ~ ~ ~ ~	drive (w/ surface label)
-----	tree line/hedge row
-----	2 foot contour
-----	10 foot contour
ue	underground electric
o/h	overhead utility
dl	ditch line/drainage
-----	right-of-way limit
-----	approx. wet area limit
-----	culvert
○	temporary bench mark
□	catch basin
○	utility pole
○	guy wire
○	guy pole
○	surface ledge
○	tree (type & size noted)
○	bush
○	iron re-bar set
○	iron re-bar found
○	monument found as labeled
○	point not monumented
○	test pit
○	boulder
○	sign
○	wet area

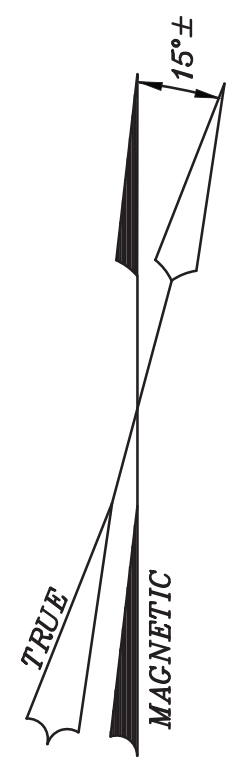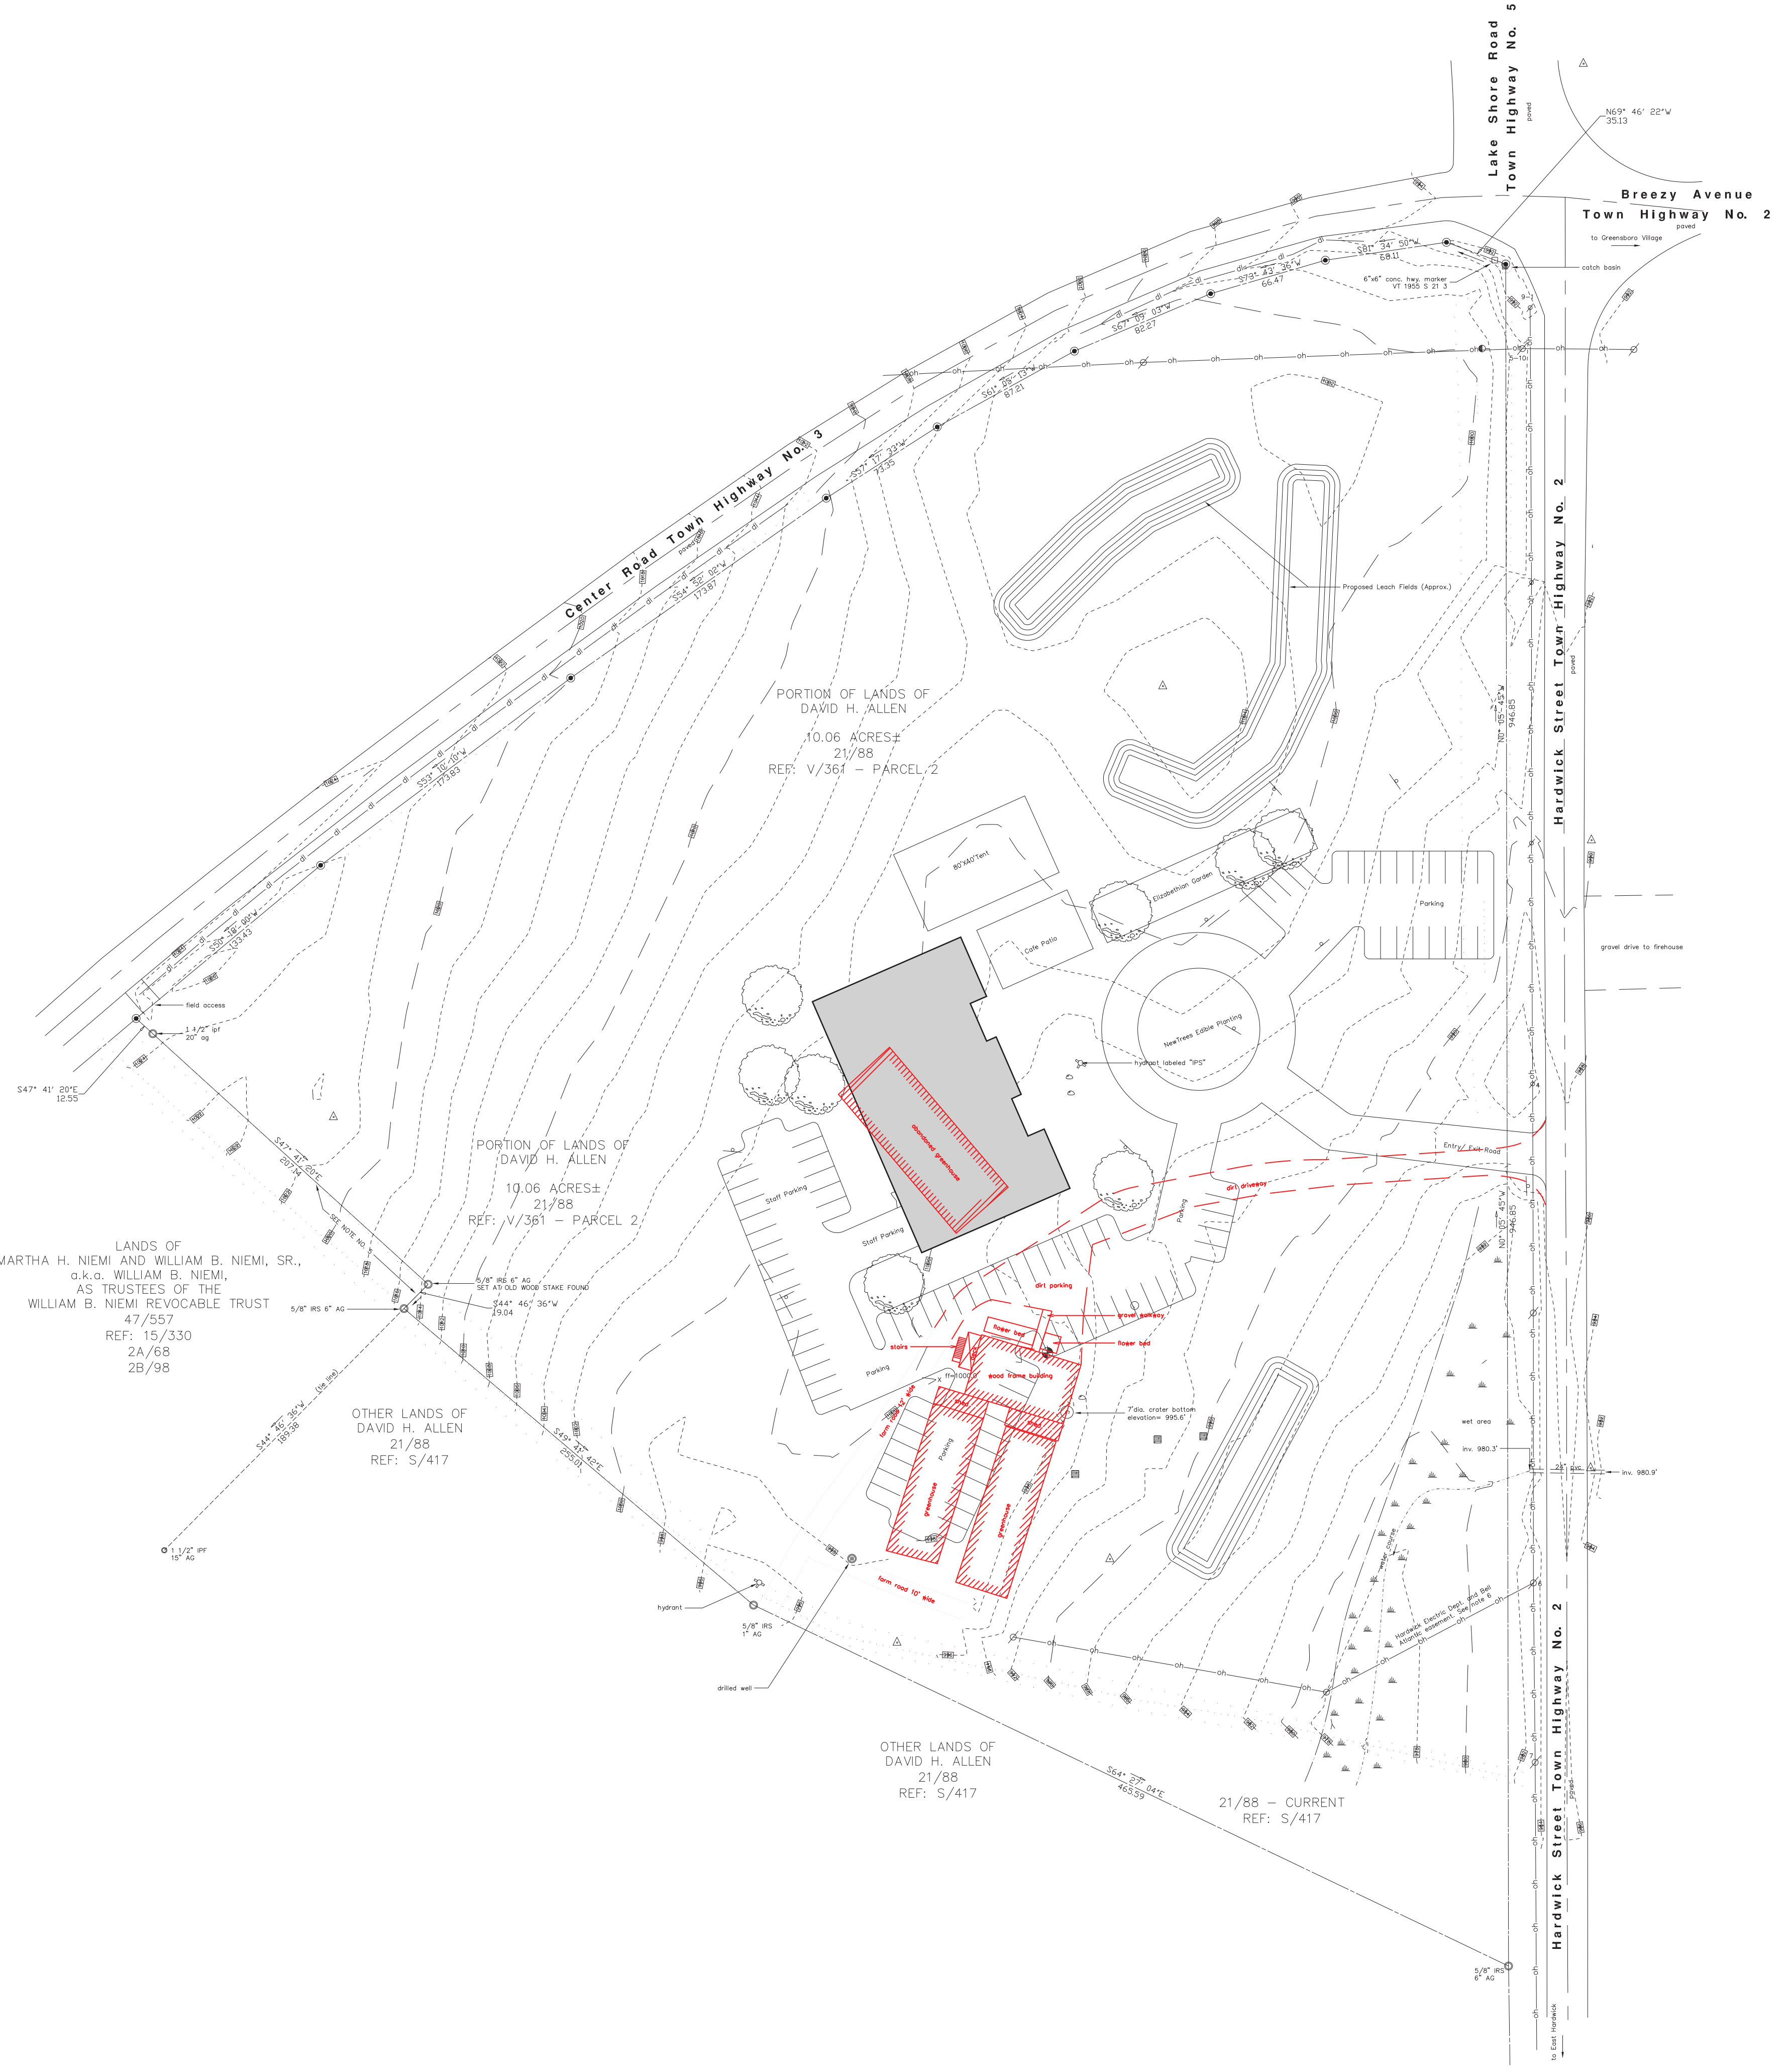


PROJECT
**The Mirror Theater
 Greensboro, VT.**

OWNER: <Name>, <Street, City, State, Zip>
 ARCHITECT: <Name>, <Street, City, State, Zip>
 STRUCTURAL ENG.: <Name>, <Street, City, State, Zip>
 TENSILE STRUCTURE CONS.: <Name>, <Street, City, State, Zip>
 MECHANICAL CONSULTANT: <Name>, <Street, City, State, Zip>

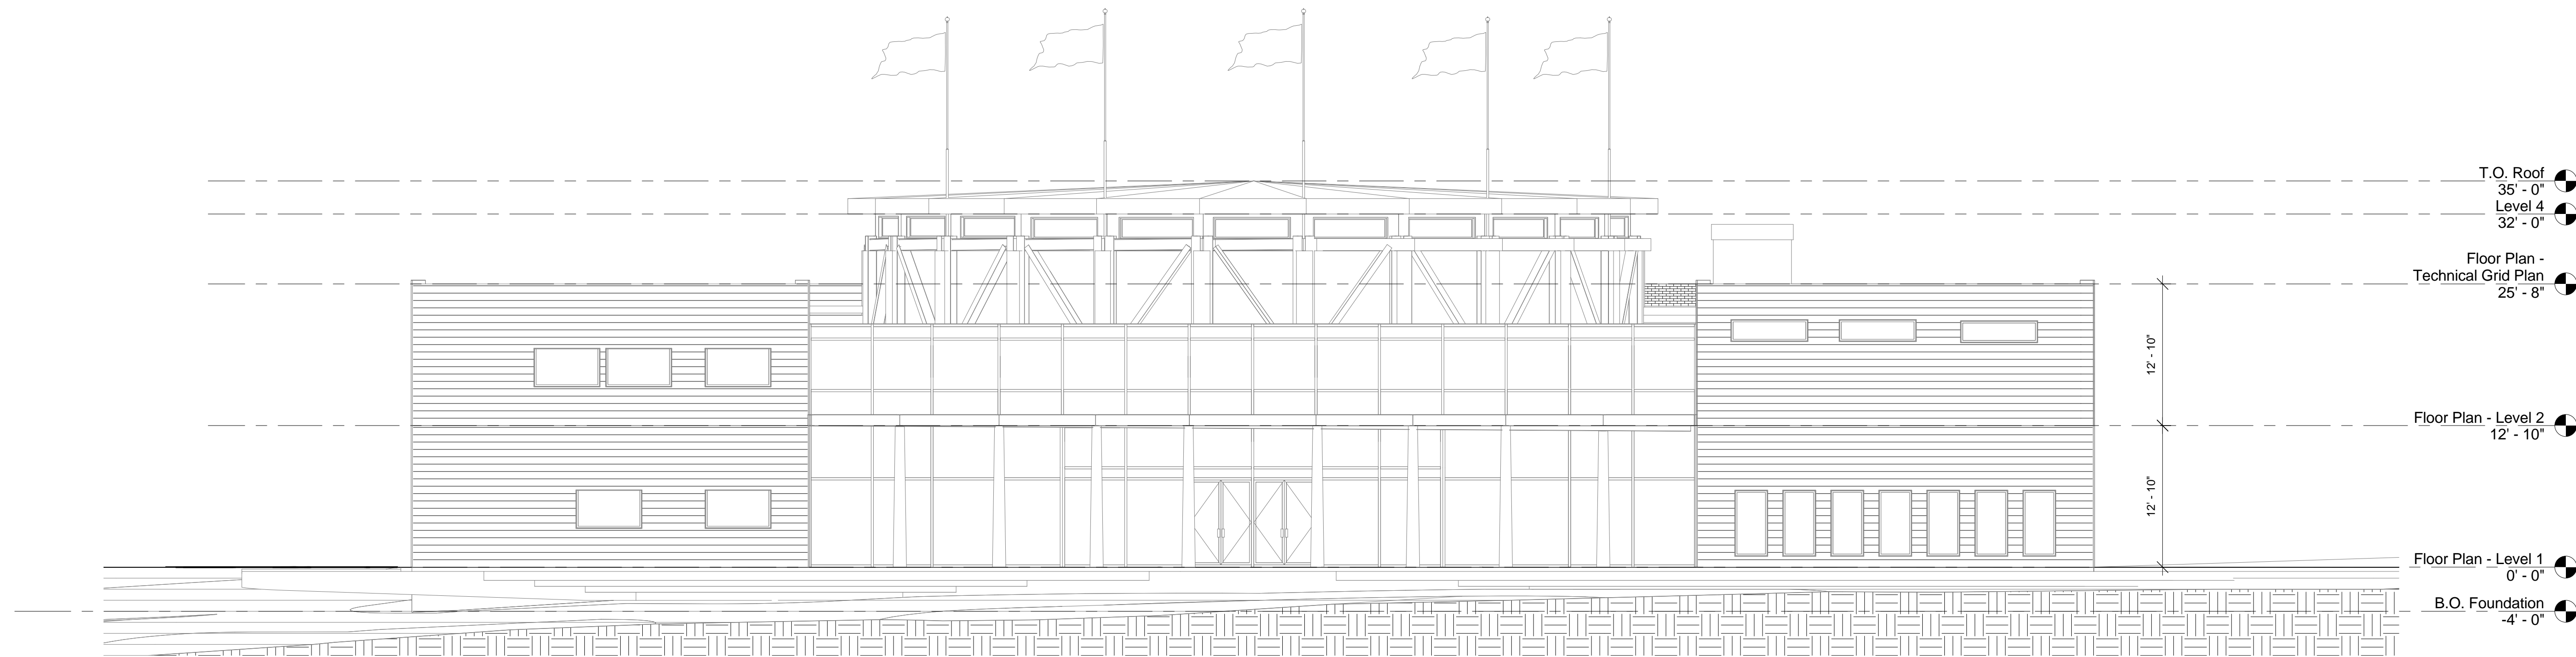

1 Proj North
 1/8" = 1'-0"

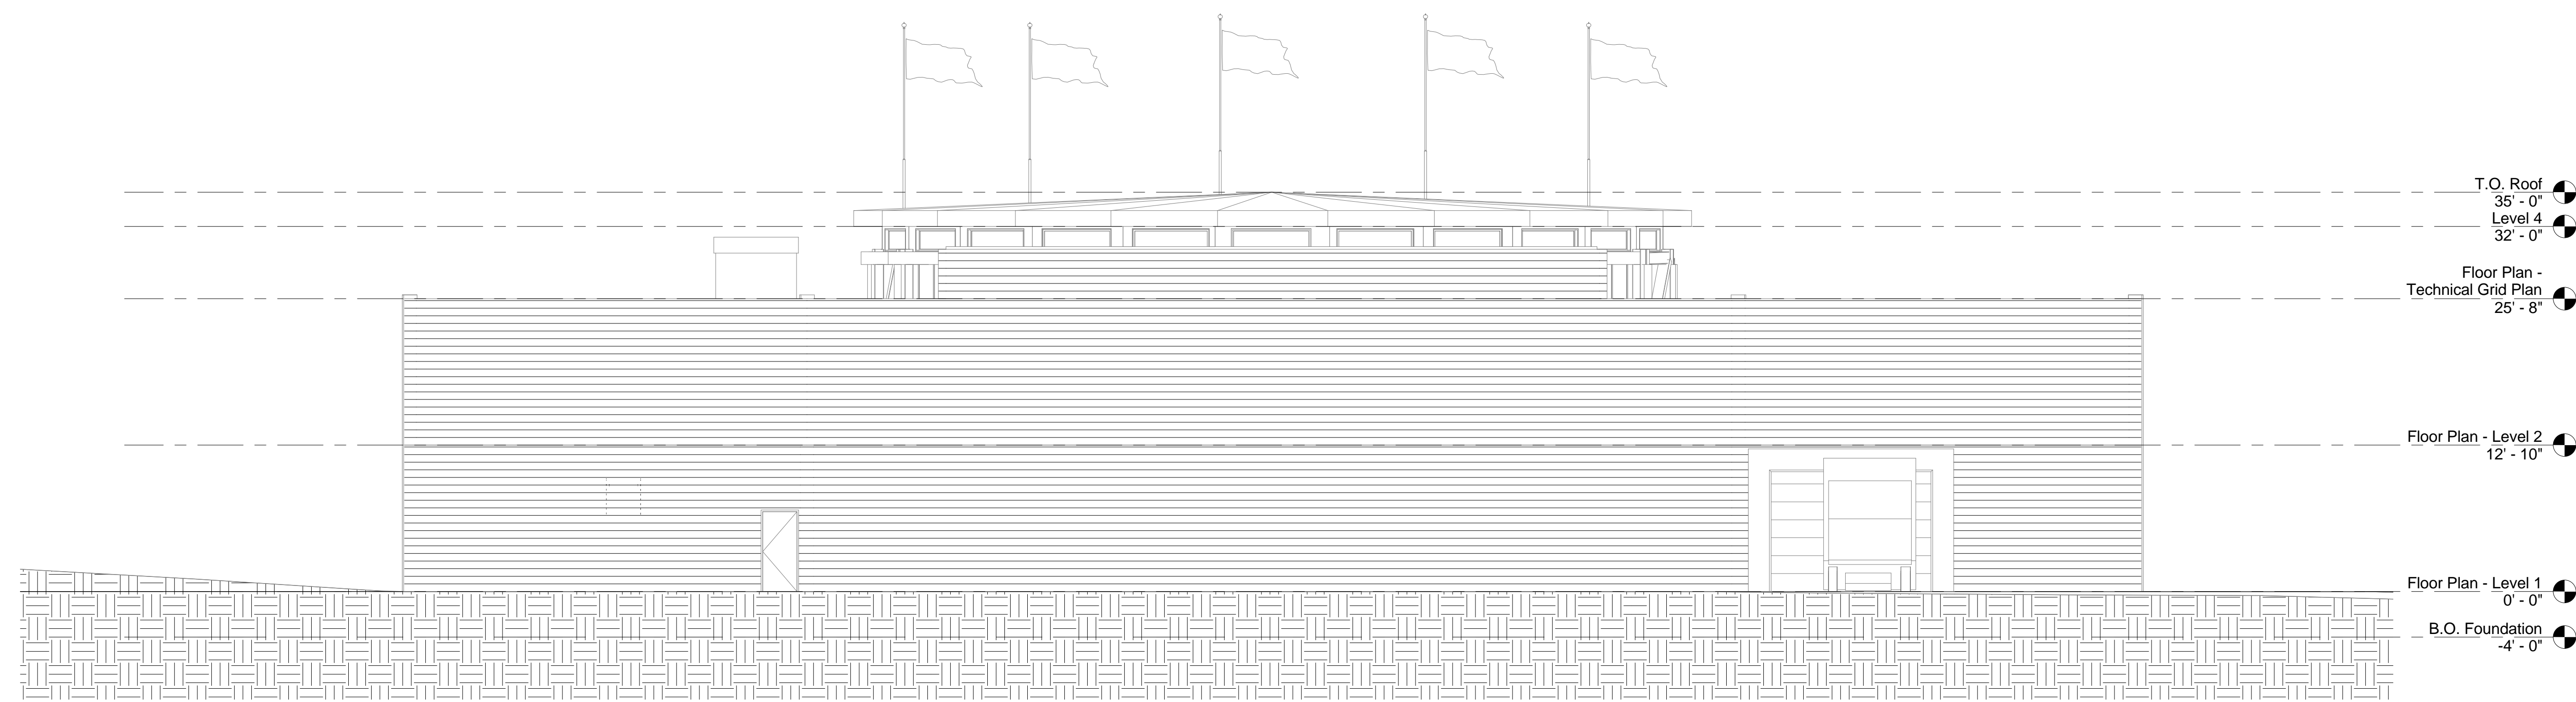

2 Proj South
 1/8" = 1'-0"

REV	DESCRIPTION	MM/DD/YY

SEAL & SIGNATURE

ISSUE
 Application for
 Conditional Use
 Permit

Building Elevation -
 Front and Rear

DATE: 07 August 2014
 PROJECT No: PROJECT NUMBER
 DRAWING BY: WN
 CHK BY: Checker
 DWG No:

A-401

PLACE BLDG DEPT STICKER HERE

PROJECT
**The Mirror Theater
 Greensboro, VT.**

PROJECT

REV	DESCRIPTION	MM/DD/YY

SEAL & SIGNATURE

ISSUE
 Application for
 Conditional Use
 Permit

Building Elevations -
 Left and Right


DATE:	07 August 2014
PROJECT No:	PROJECT NUMBER
DRAWING BY:	WN
CHK BY:	Checker
DWG No:	

A-402


PLACE BLDG DEPT STICKER HERE

KITCHEN CONSULTANT: <Name>, <Street, City, State, Zip>
 ARCHITECTURAL CONSULTANT: <Name>, <Street, City, State, Zip>
 STRUCTURAL CONSULTANT: <Name>, <Street, City, State, Zip>
 MECHANICAL CONSULTANT: <Name>, <Street, City, State, Zip>
 ELECTRICAL CONSULTANT: <Name>, <Street, City, State, Zip>
 THERMAL ENERGY ANALYSIS CONSULTANT: <Name>, <Street, City, State, Zip>
 ENVIRONMENTAL AND SUSTAINABILITY CONSULTANT: <Name>, <Street, City, State, Zip>

OWNER: <Name>, <Street, City, State, Zip>
 ARCHITECT: <Name>, <Street, City, State, Zip>
 STRUCTURAL ENG.: <Name>, <Street, City, State, Zip>
 TENSILE STRUCTURE CONS.: <Name>, <Street, City, State, Zip>
 MECHANICAL CONSULTANT: <Name>, <Street, City, State, Zip>

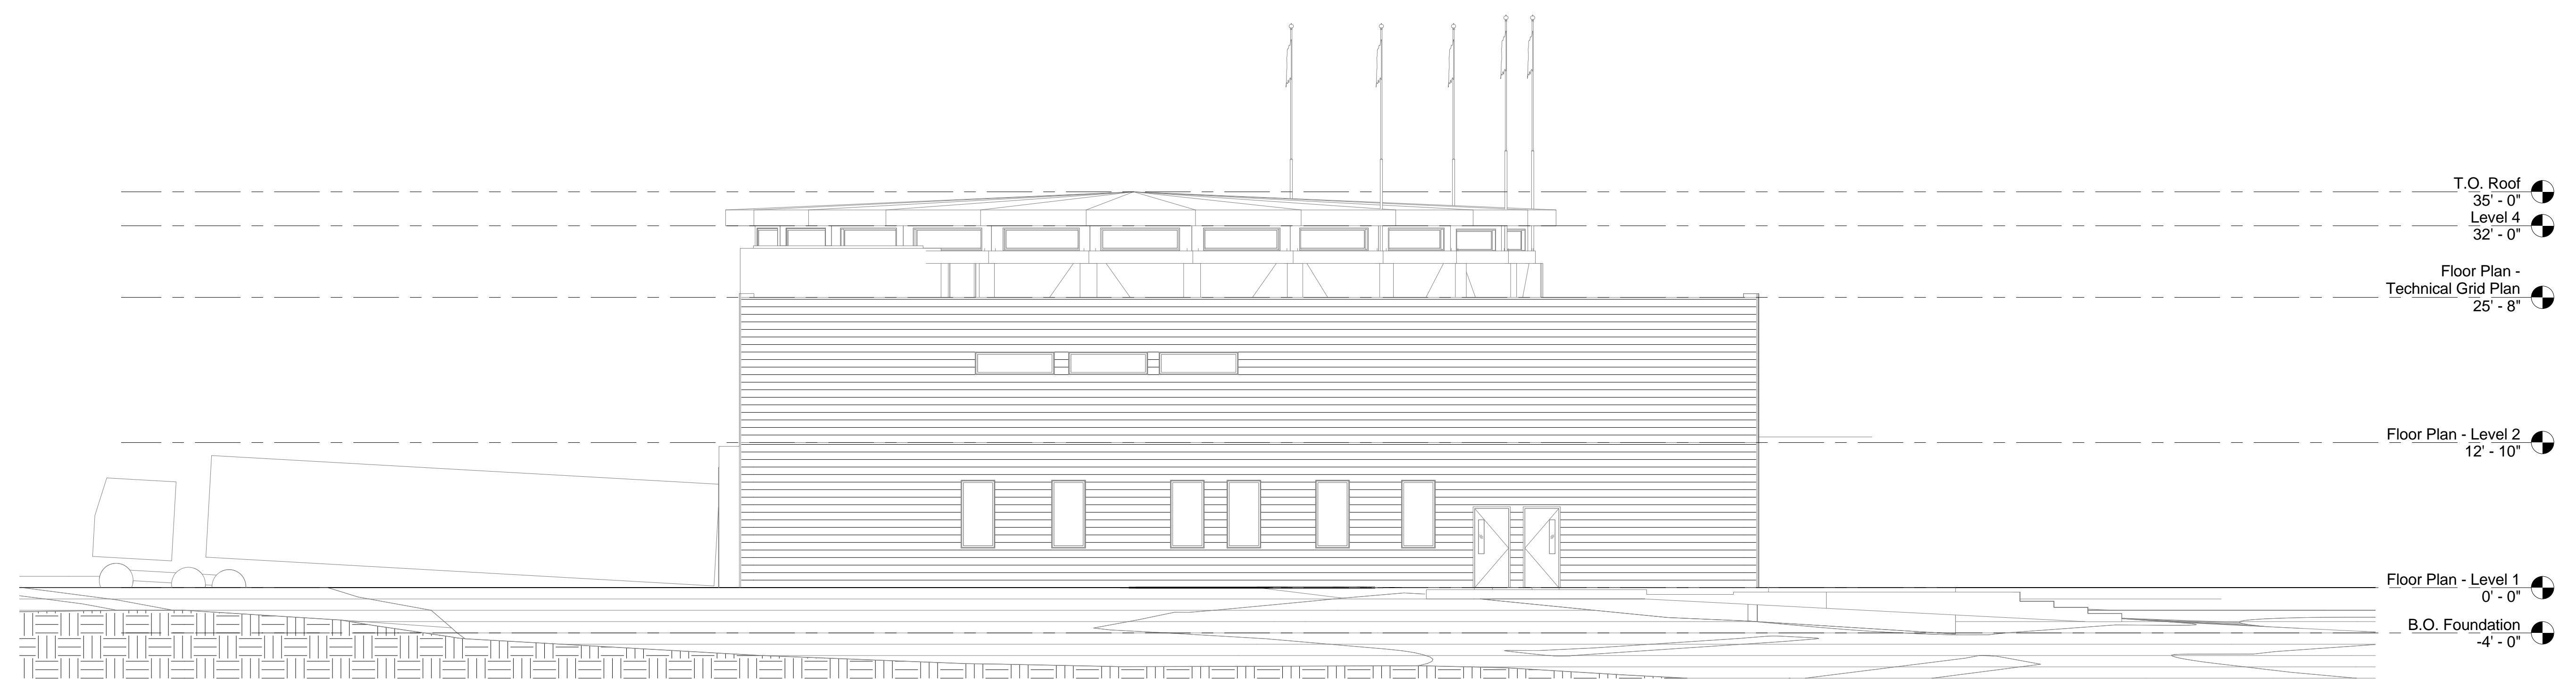

① Left View
 1/8" = 1'-0"

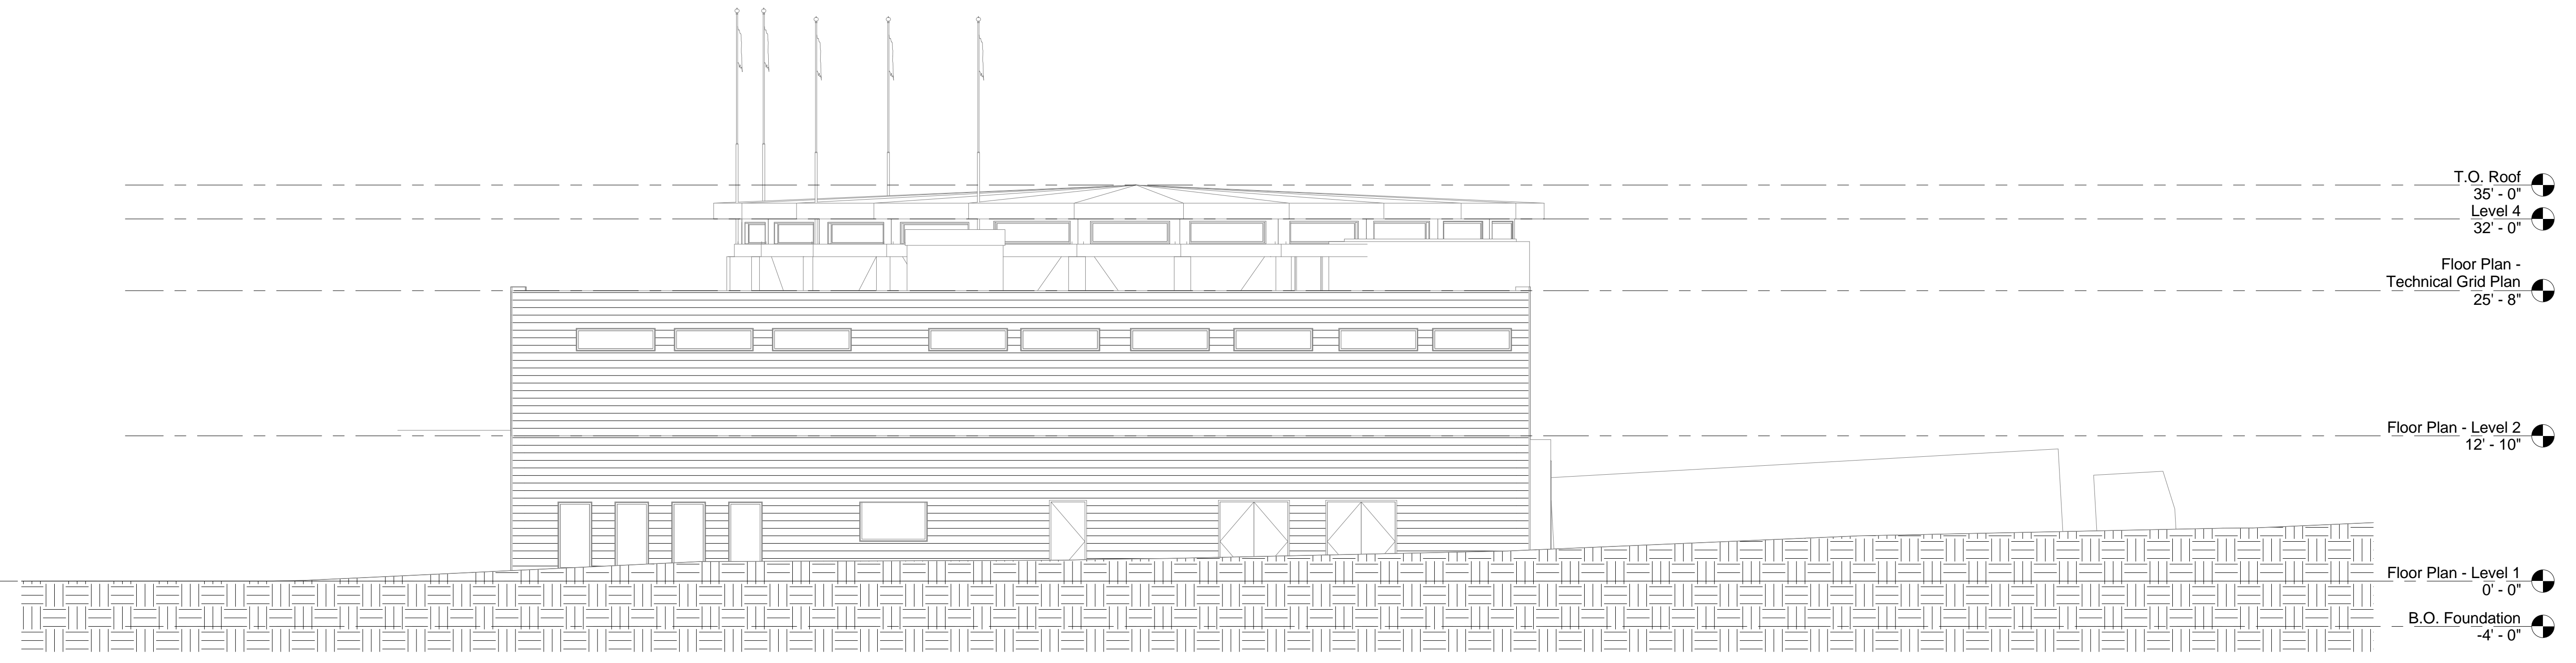

② Right View
 1/8" = 1'-0"