


CIRCUS SMIRKUS SUMMMER CAMP - GREENSBORO, VT

OWNER:
CIRCUS SMIRKUS
1 CIRCUS ROAD
GREENSBORO, VT 05841
802-533-7433

ARCHITECT:
MACLAY ARCHITECTS
4509 MAIN STREET
WAITSFIELD, VT 05673
802-496-4004

CIVIL ENGINEER:
ENGINEERING VENTURES
208 FLYNN AVENUE
BURLINGTON, VT 05401
802-863-6225

LANDSCAPE ARCHITECT:
S E GROUP
131 CHURCH STREET
BURLINGTON, VT 05401
802-862-0098

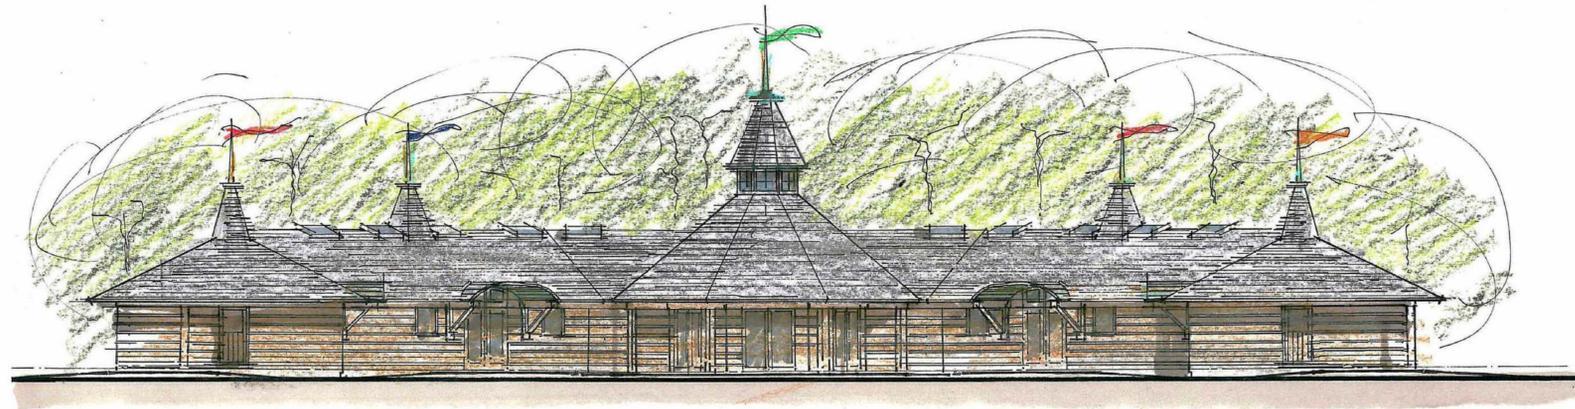

TOWN PERMIT REVIEW SET 05.16.13

CIVIL DRAWINGS

C1.0 EXISTING CONDITIONS - OVERALL PLAN
C1.1 OVERALL SITE, UTILITY AND GRADING PLAN
C1.2 MAIN AREA SITE, UTILITY AND GRADING PLAN

LANDSCAPE ARCHITECTURE DRAWINGS

LA-100 OVERALL PLANTING PLAN
LA-101 PLANTING PLAN
LA-102 PLANTING PLAN
LA-103 PLANTING PLAN
LA-104 PLANTING PLAN
LA-105 PLANTING PLAN

ARCHITECTURAL DRAWINGS

A1.1 SUMMER DORMITORY FLOOR PLAN
A1.2 EXISTING HOUSE & BARN FLOOR PLANS
A1.3 COACHES' DORMITORY FLOOR PLANS
A1.4 OUTDOOR PAVILION FLOOR PLAN